



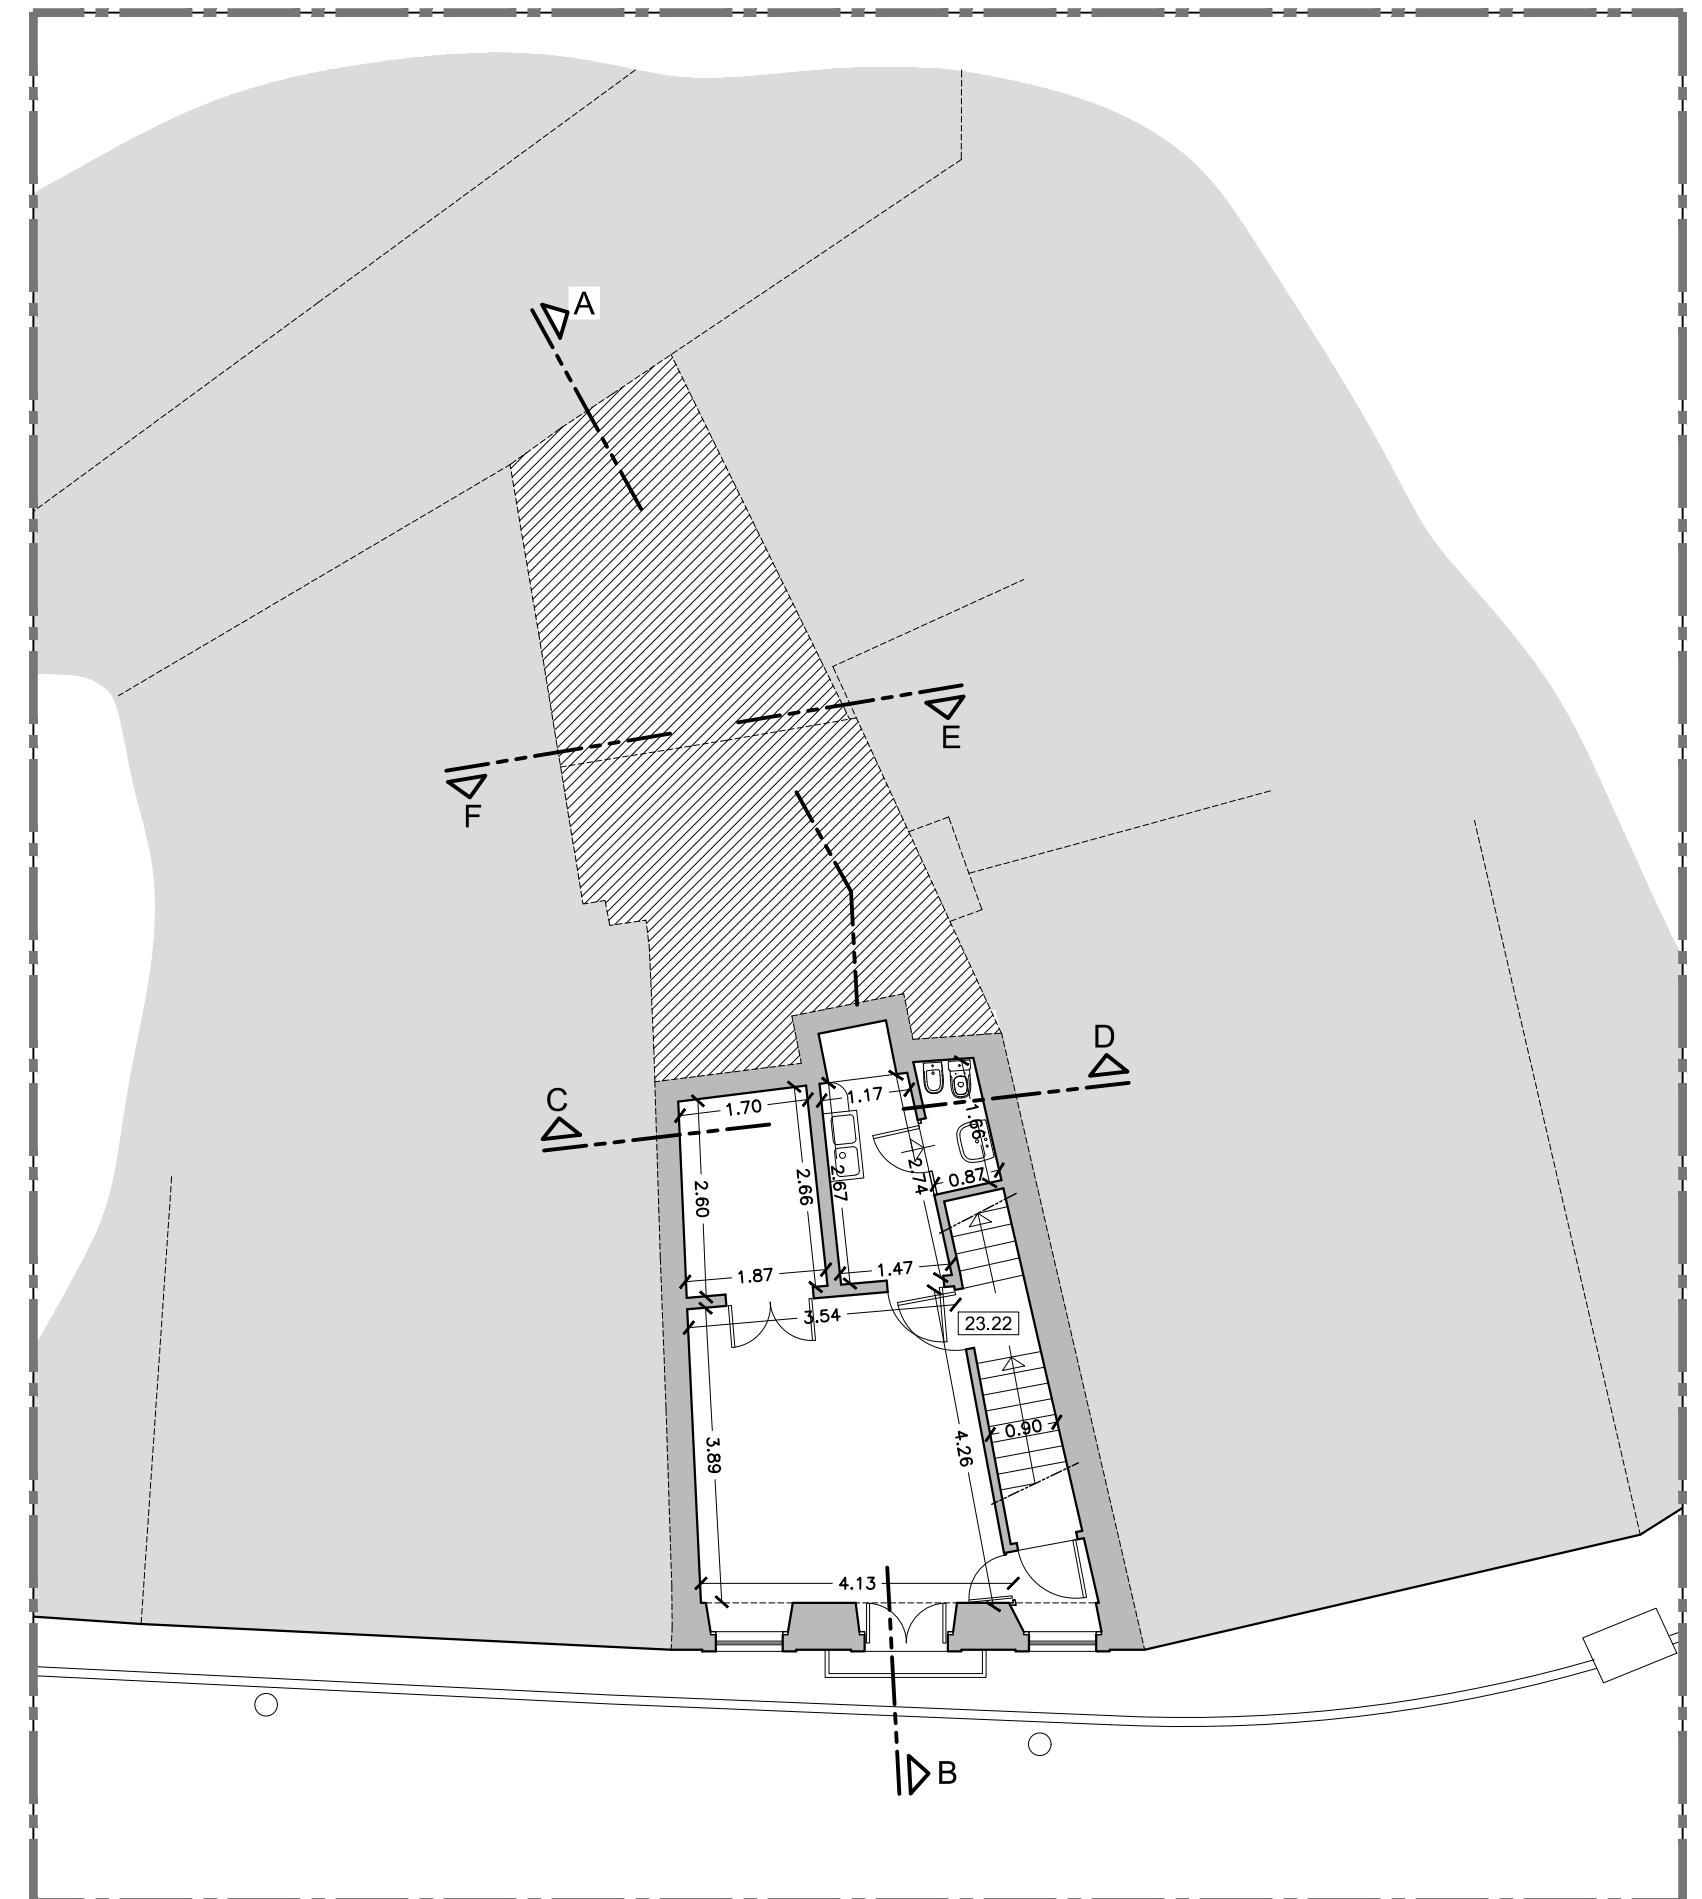


PLANTA DO PISO 0

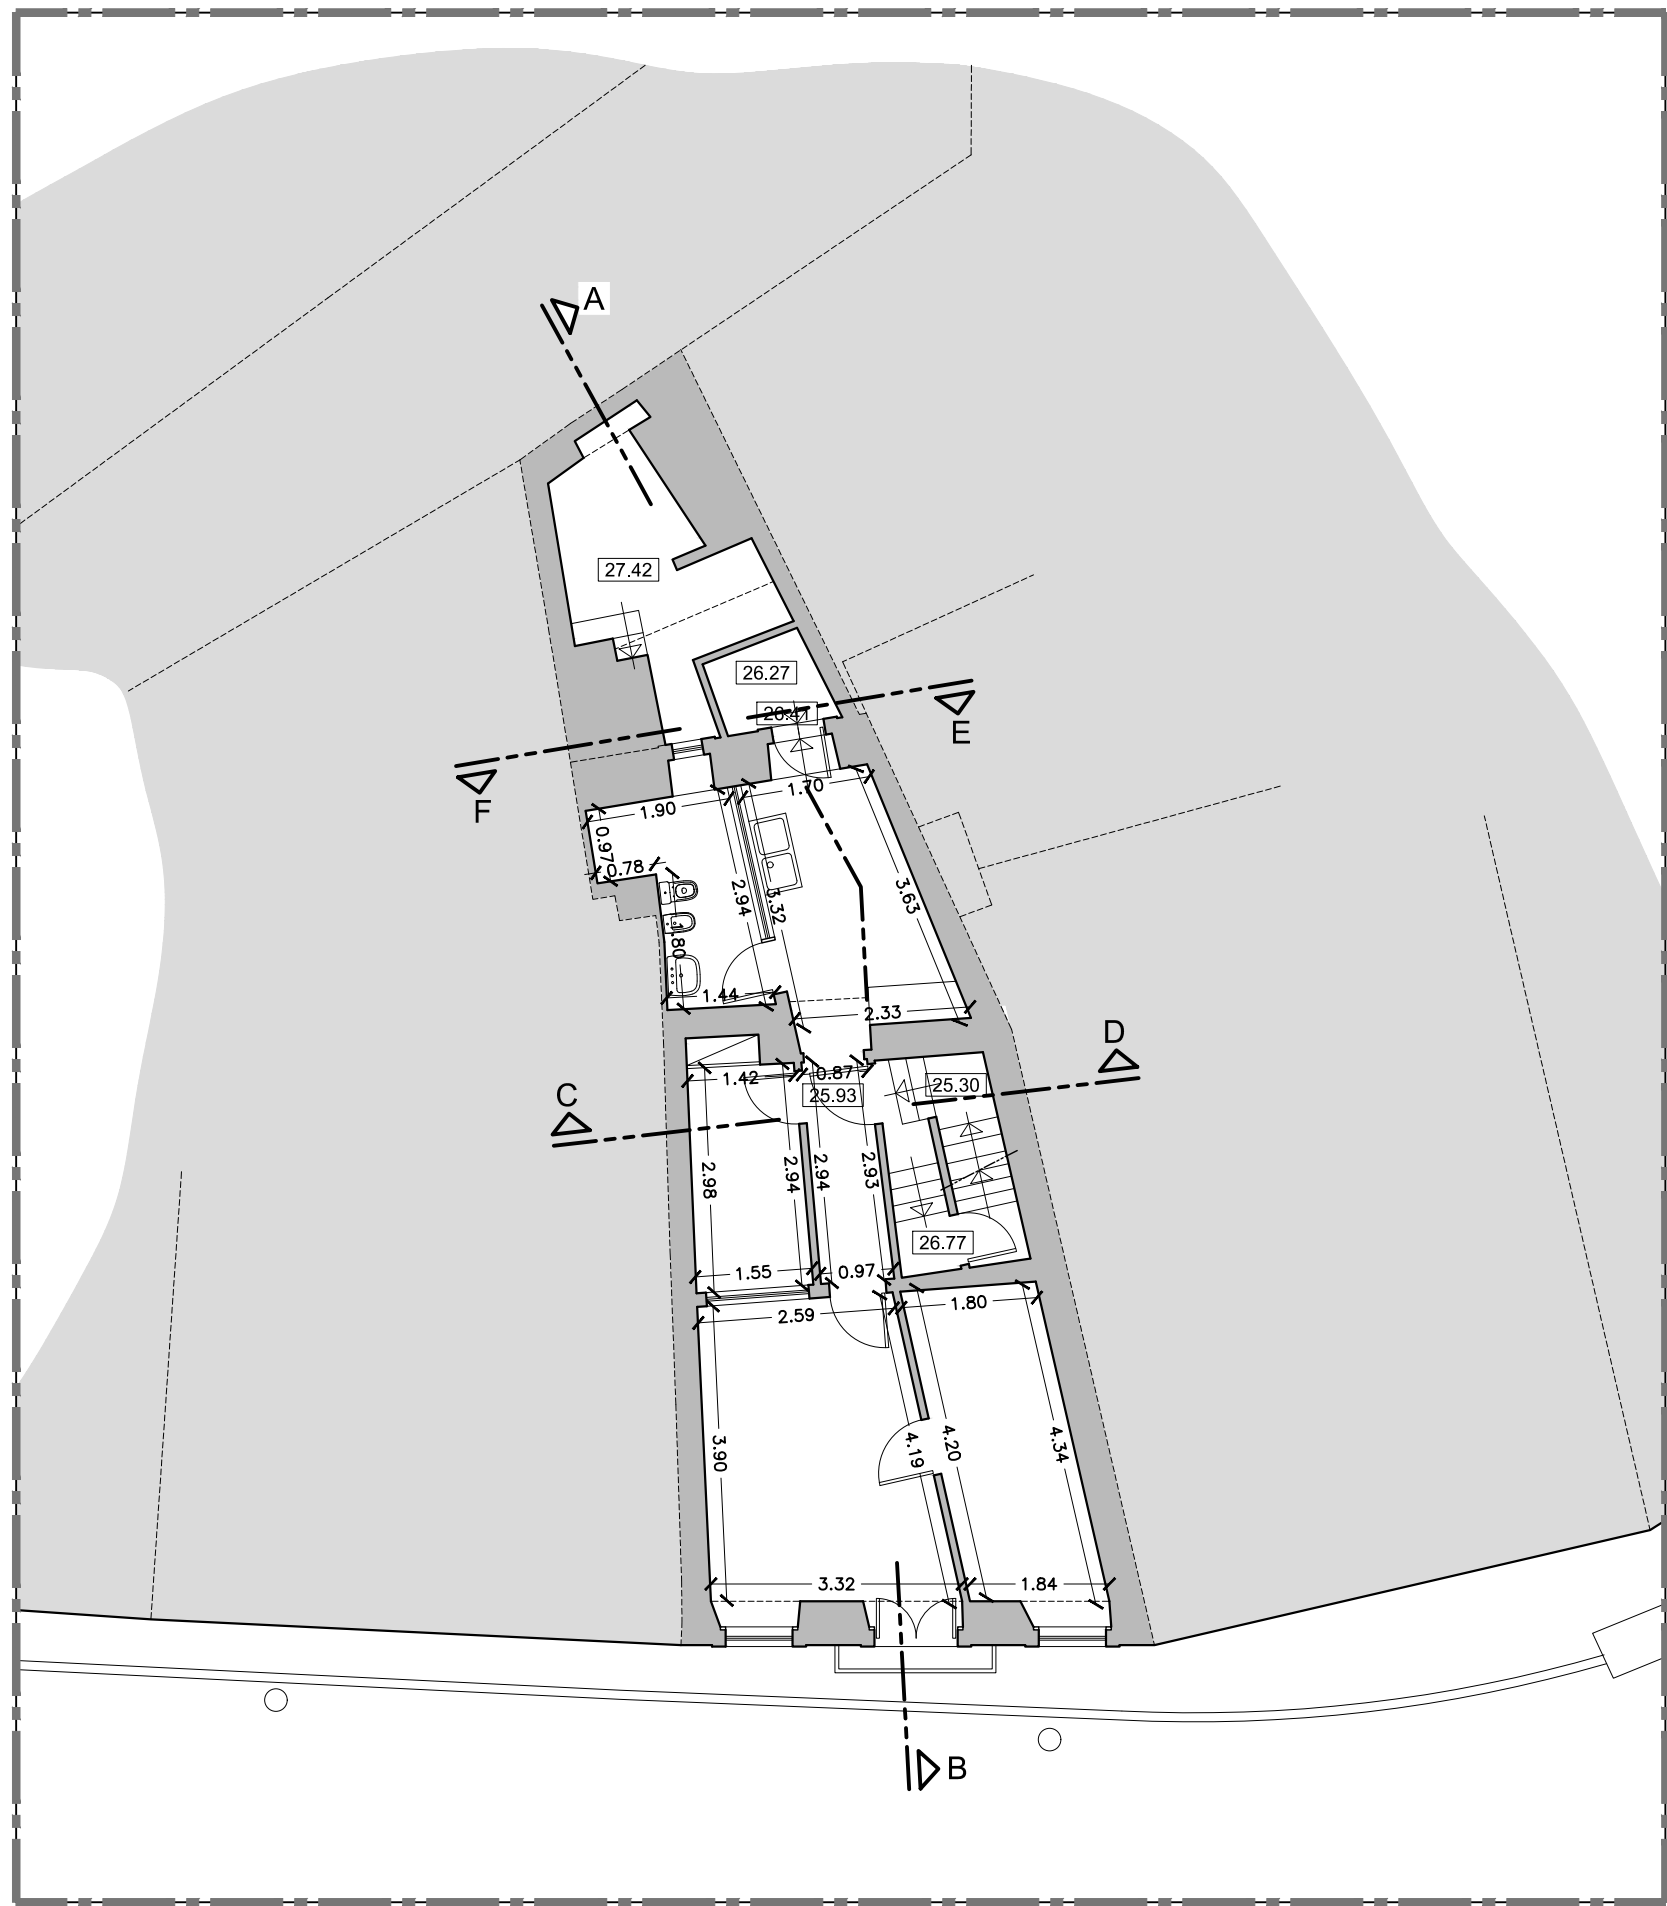


PLANTA DO PISO 1



PLANTA DO PISO 2

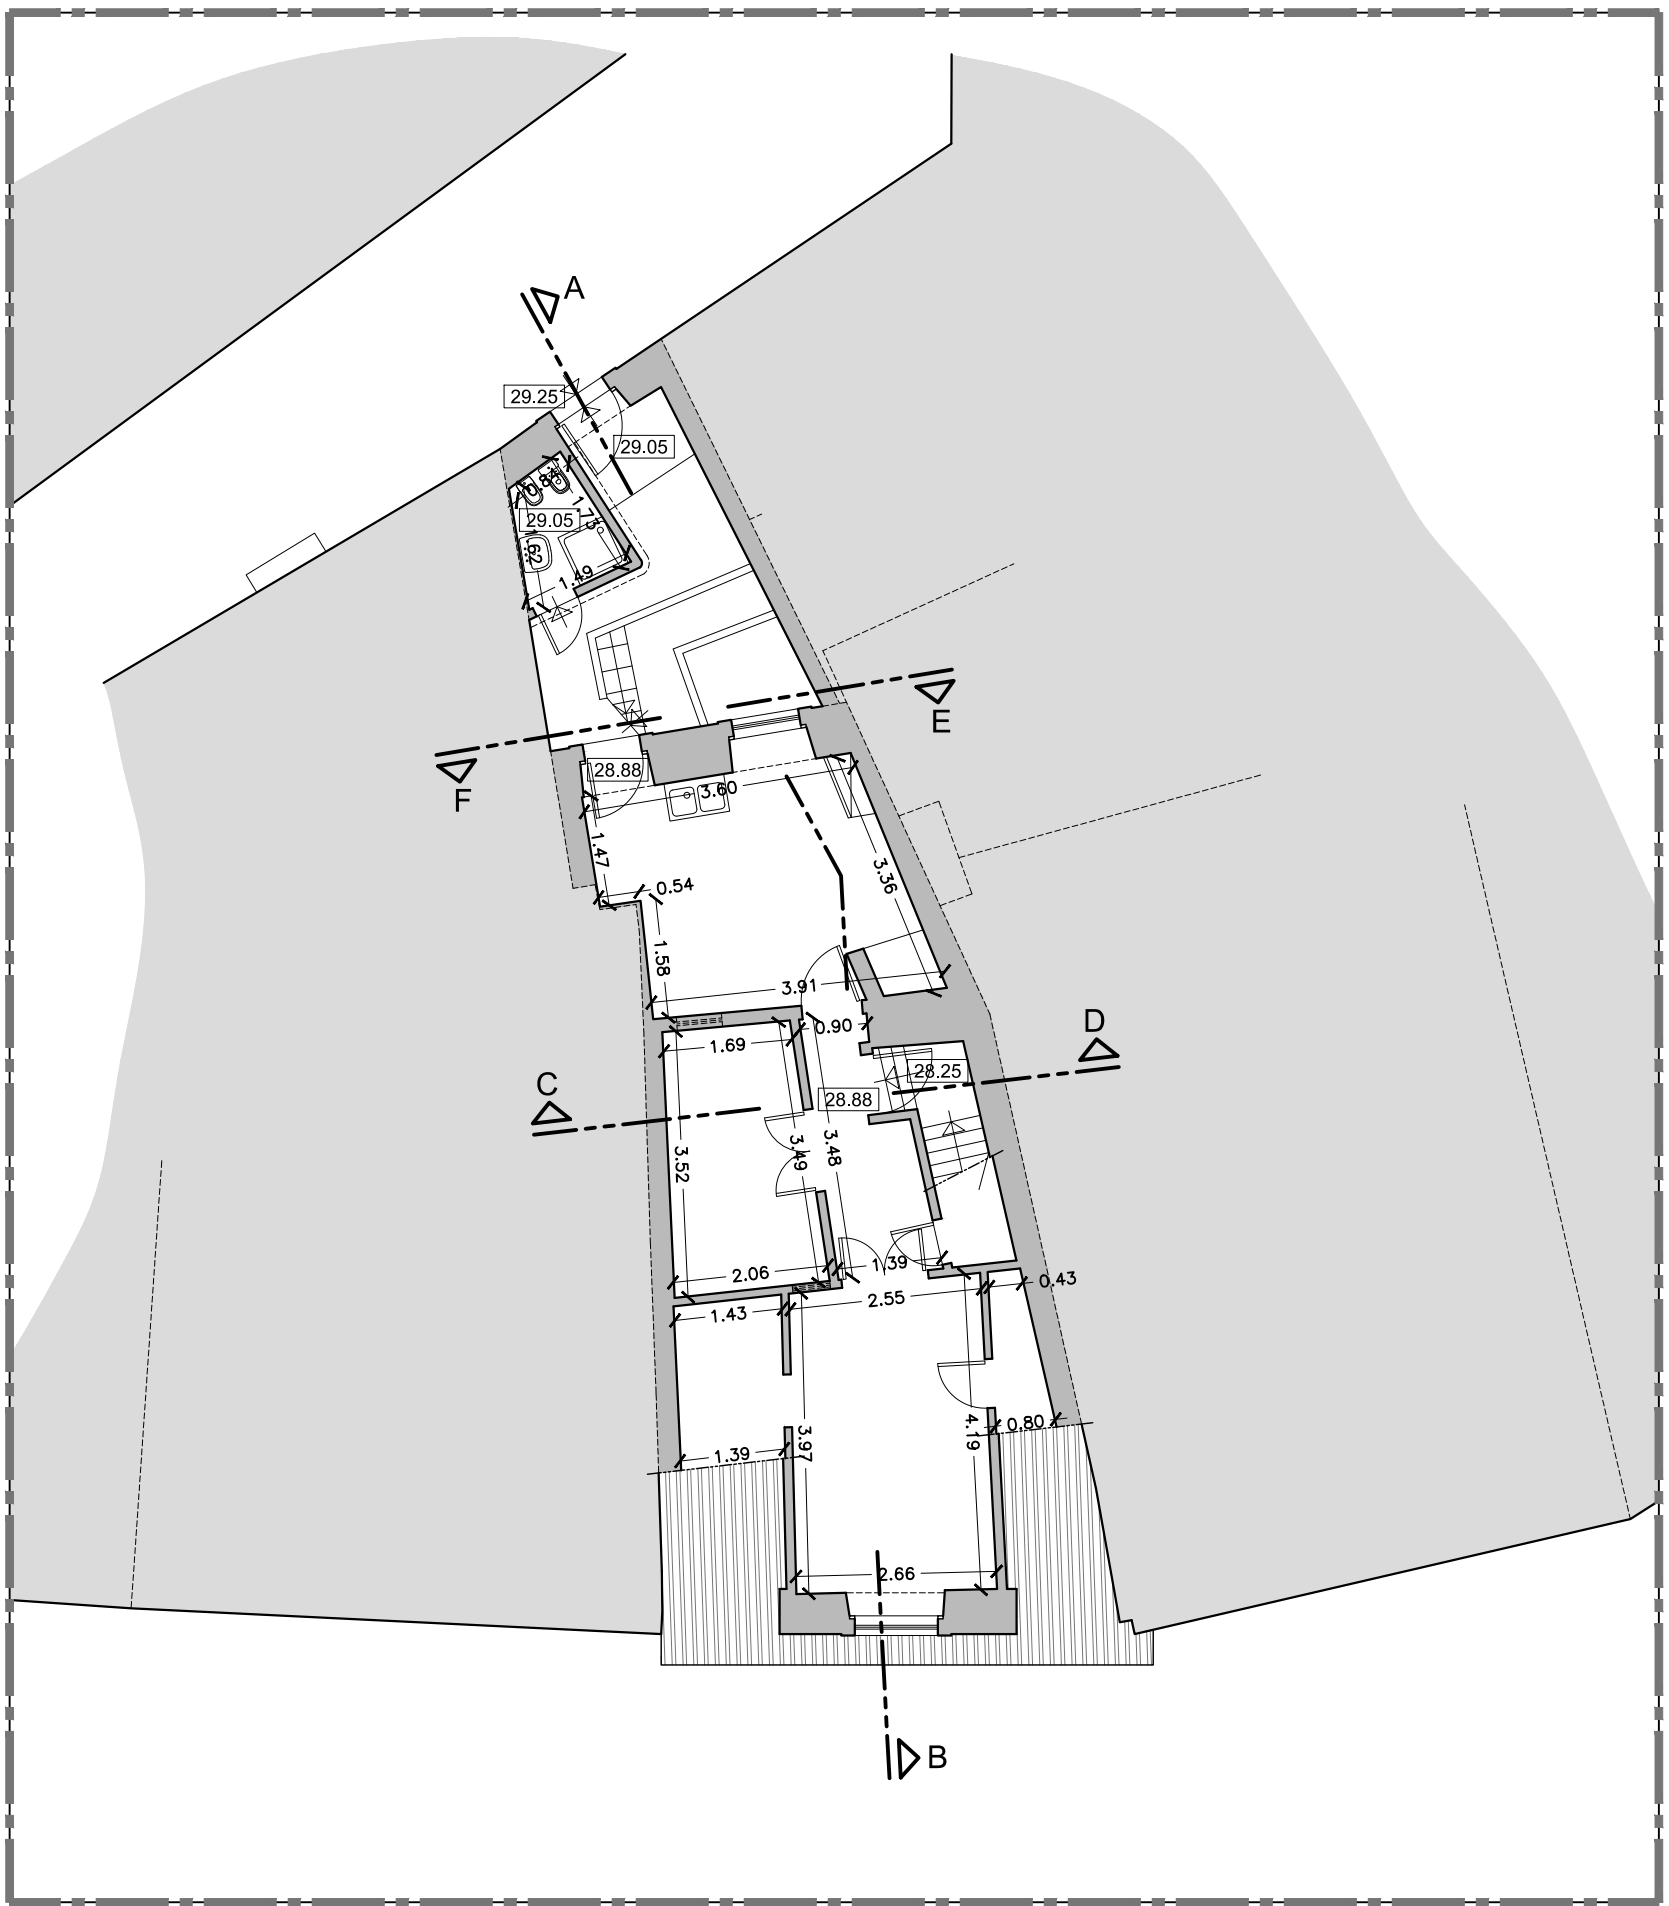

PLANTA DO PISO 3

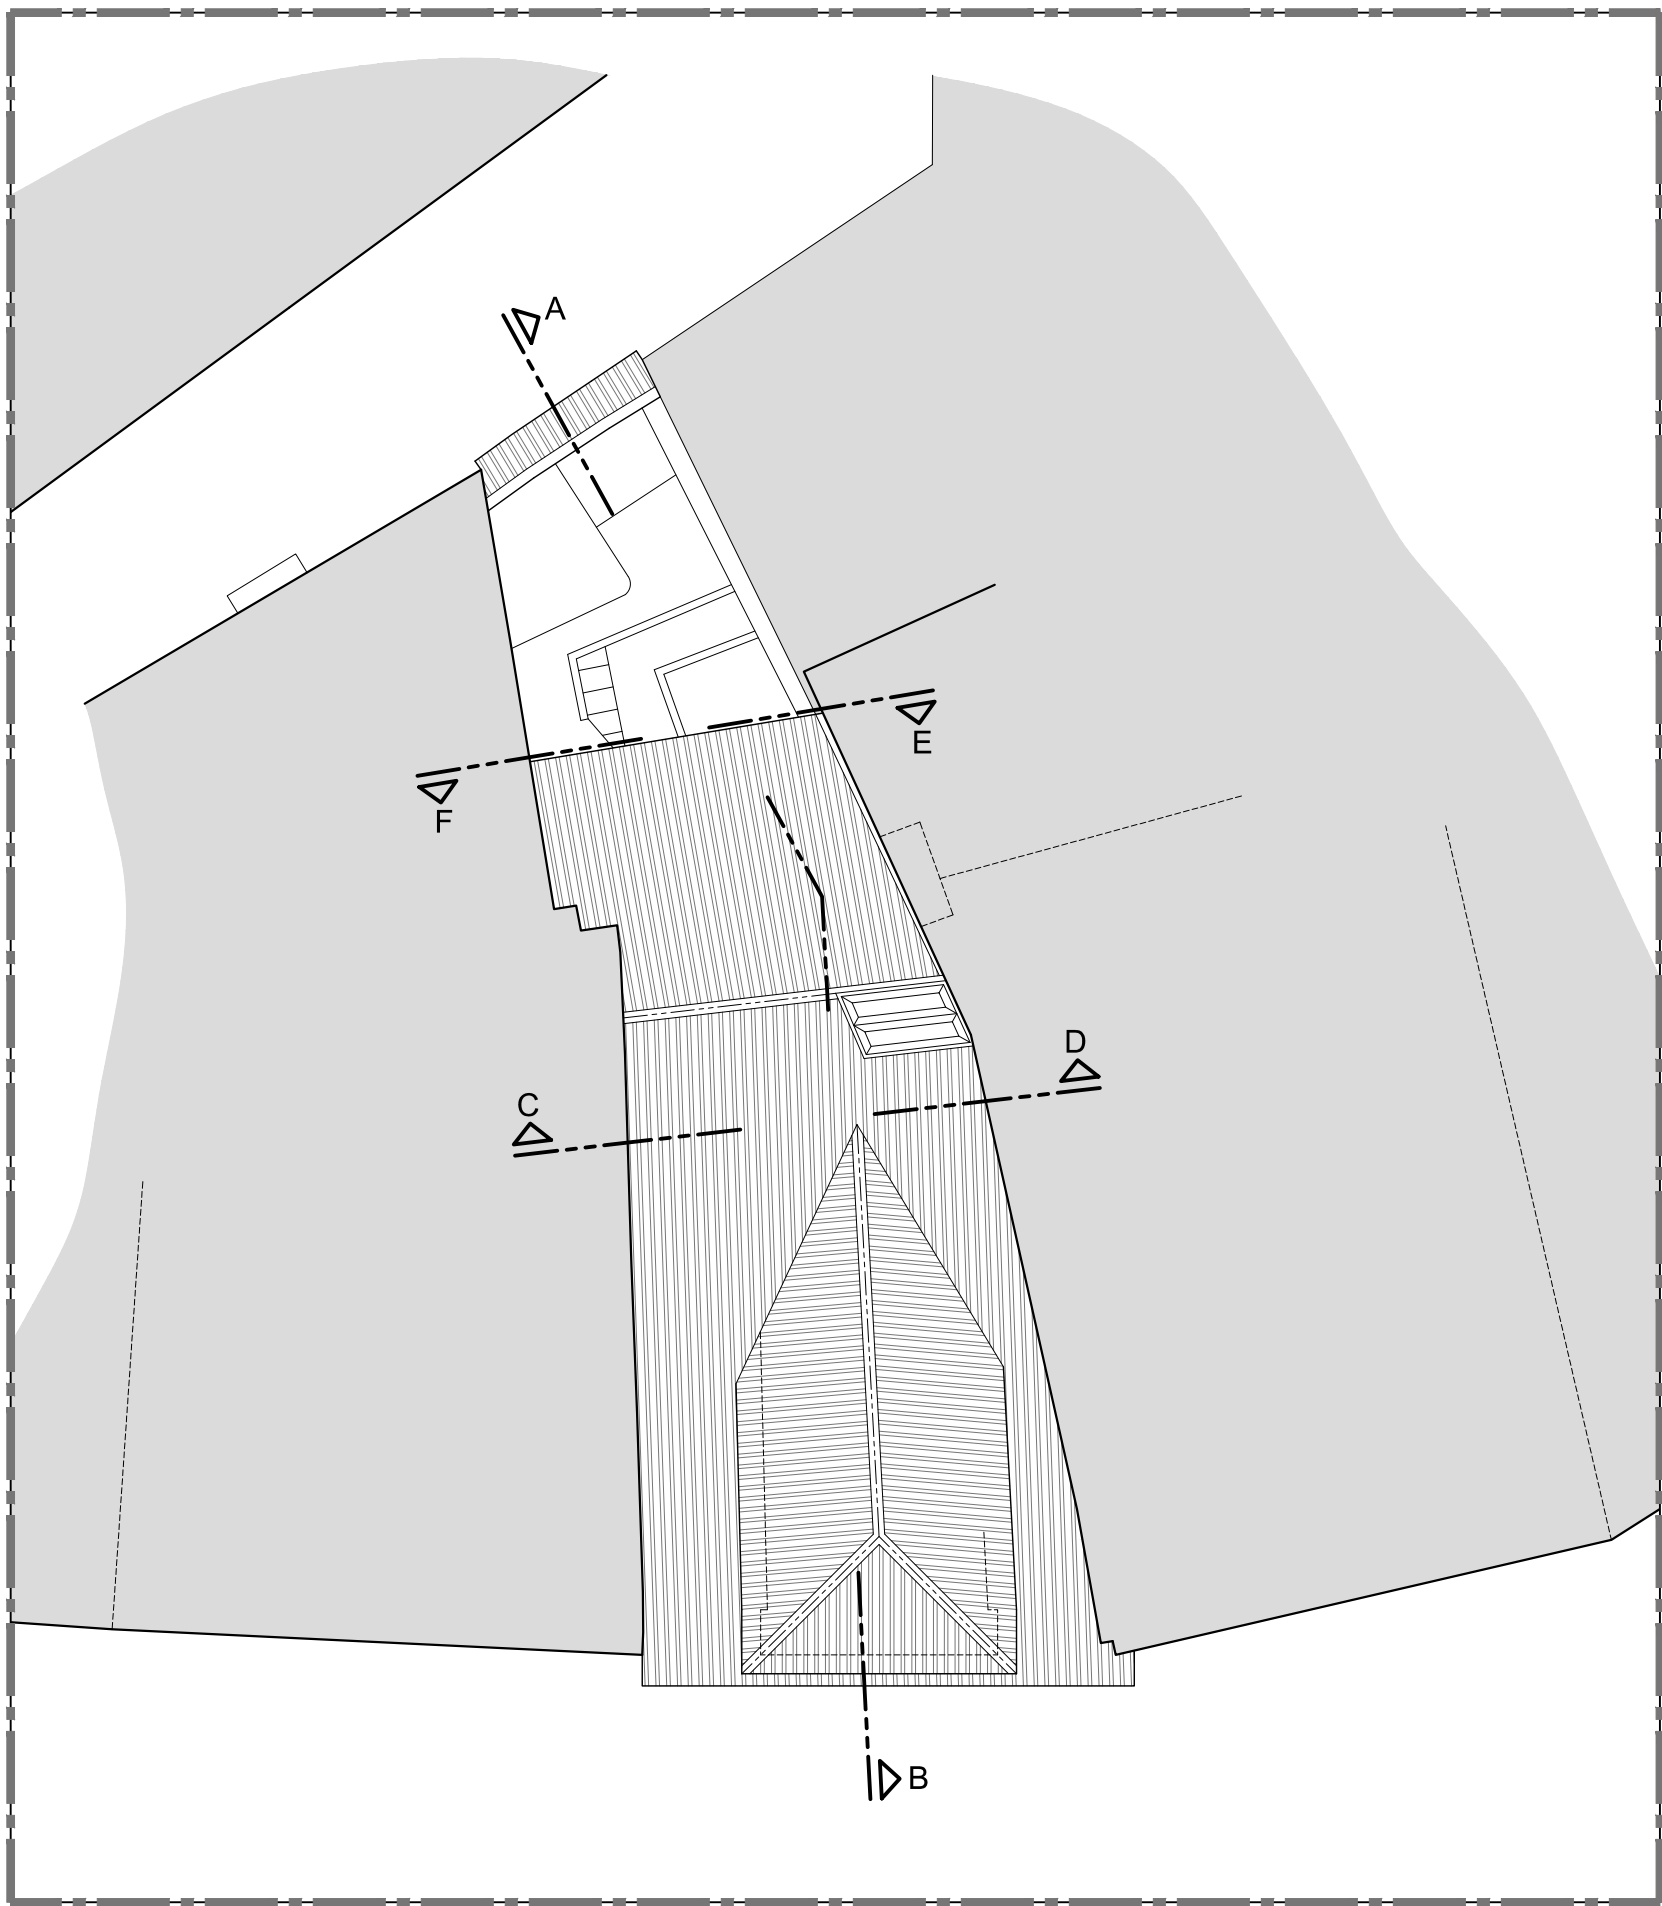


PLANTA DA COBERTURA




CORTE A-B

T

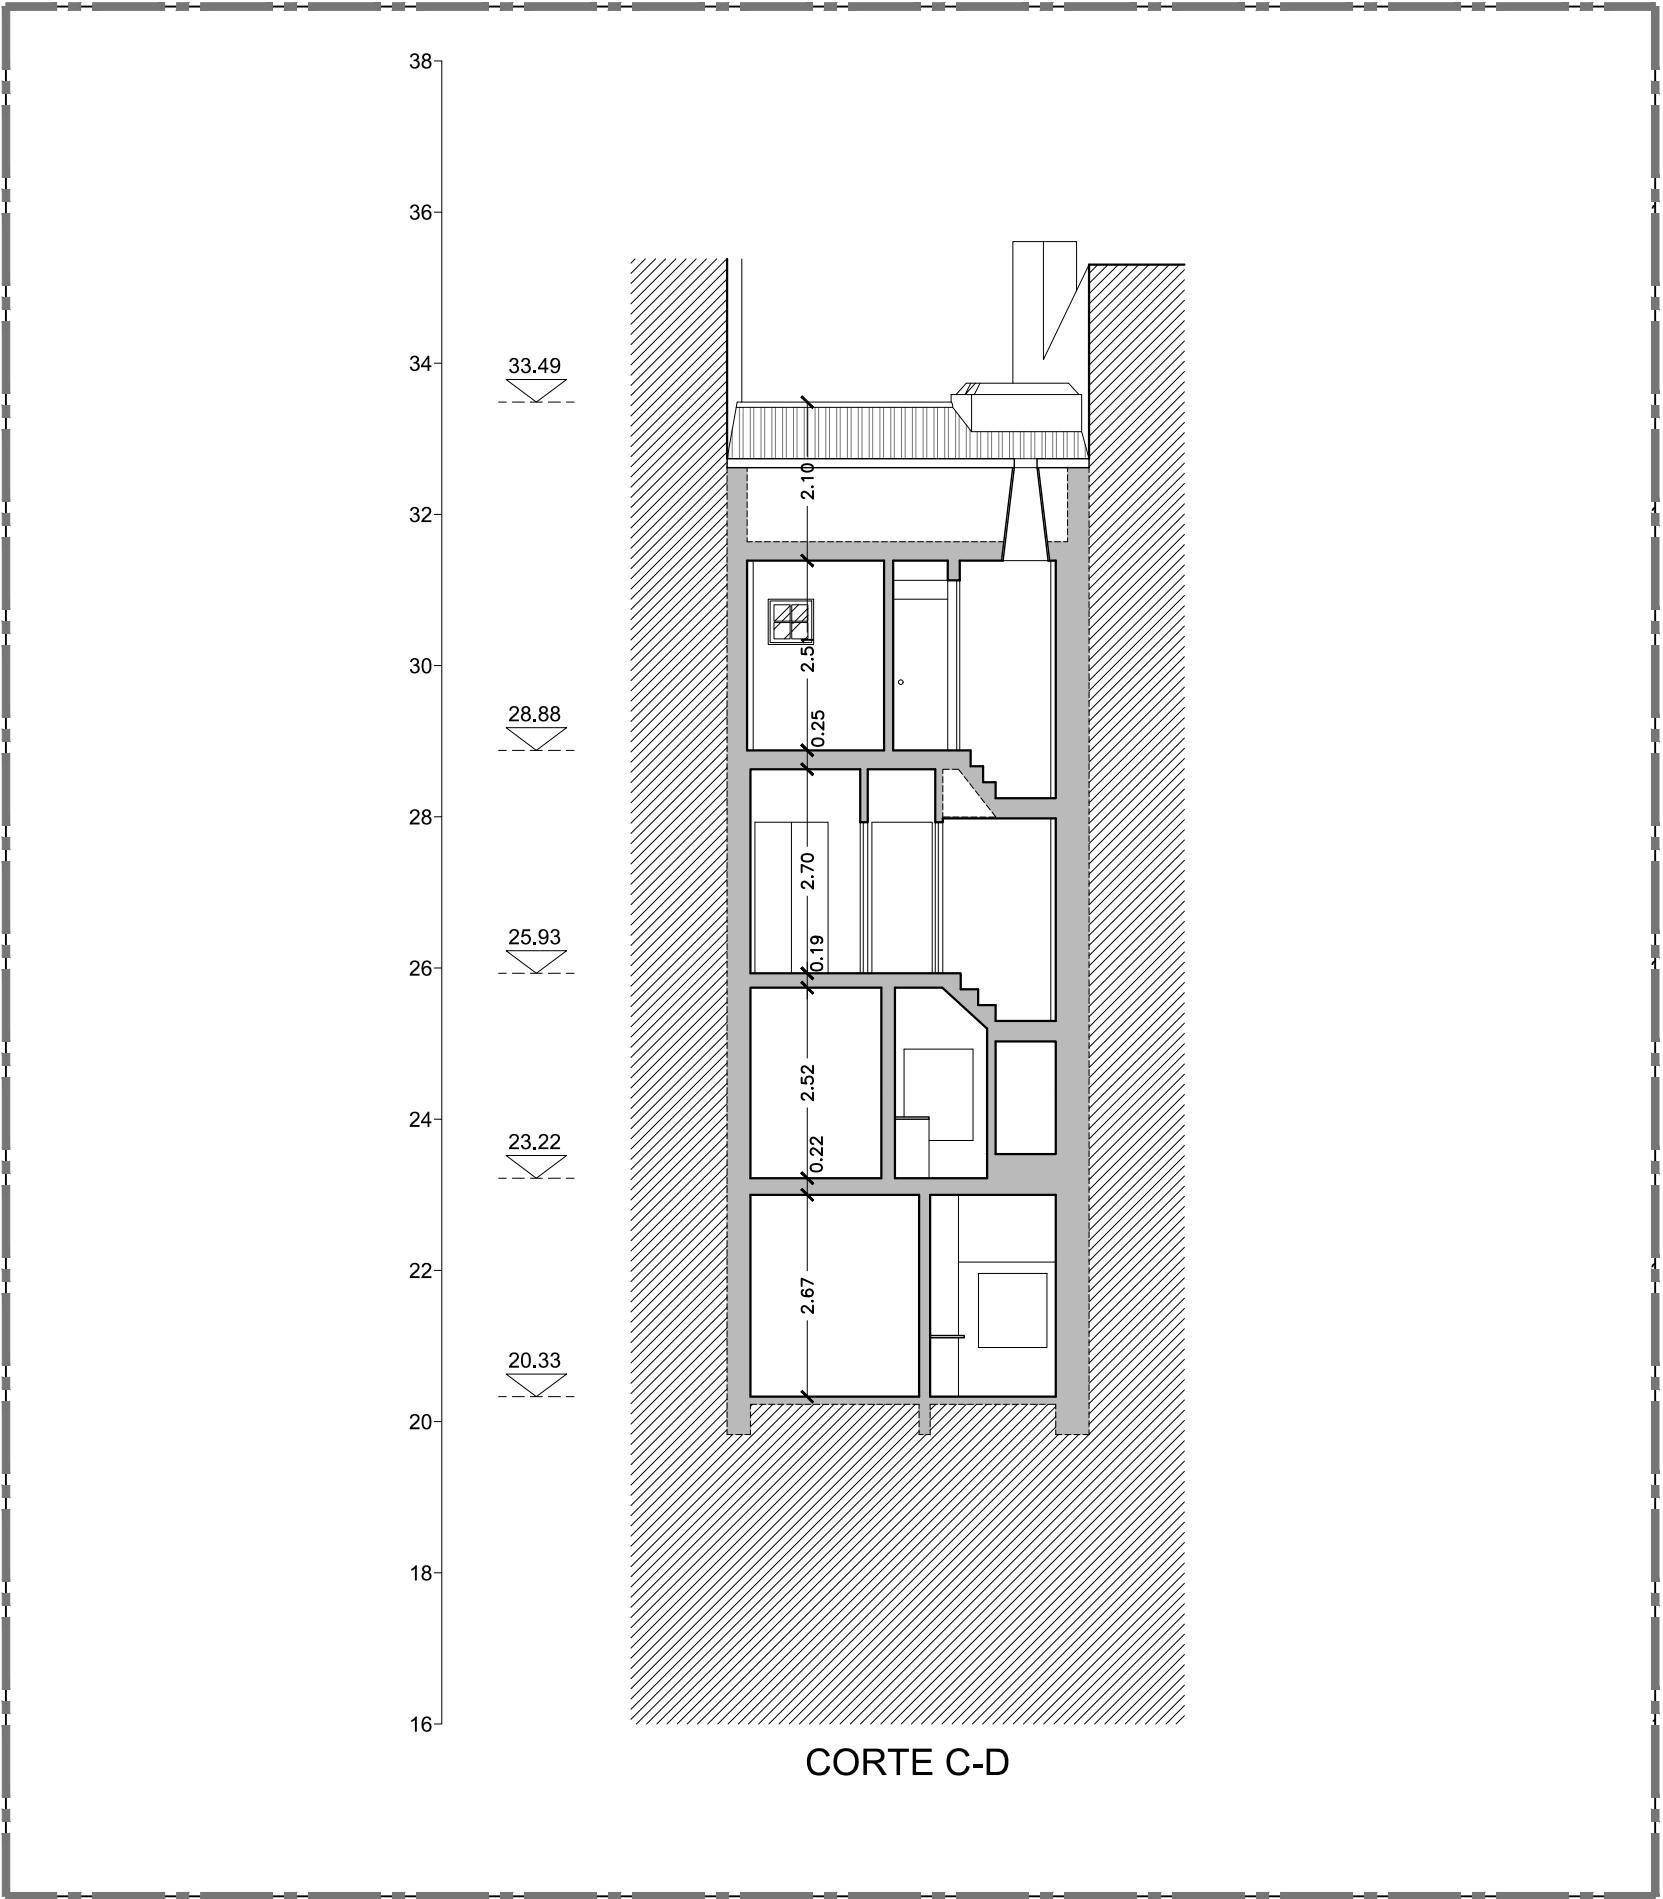


CORTE C-D

CORTE C-D

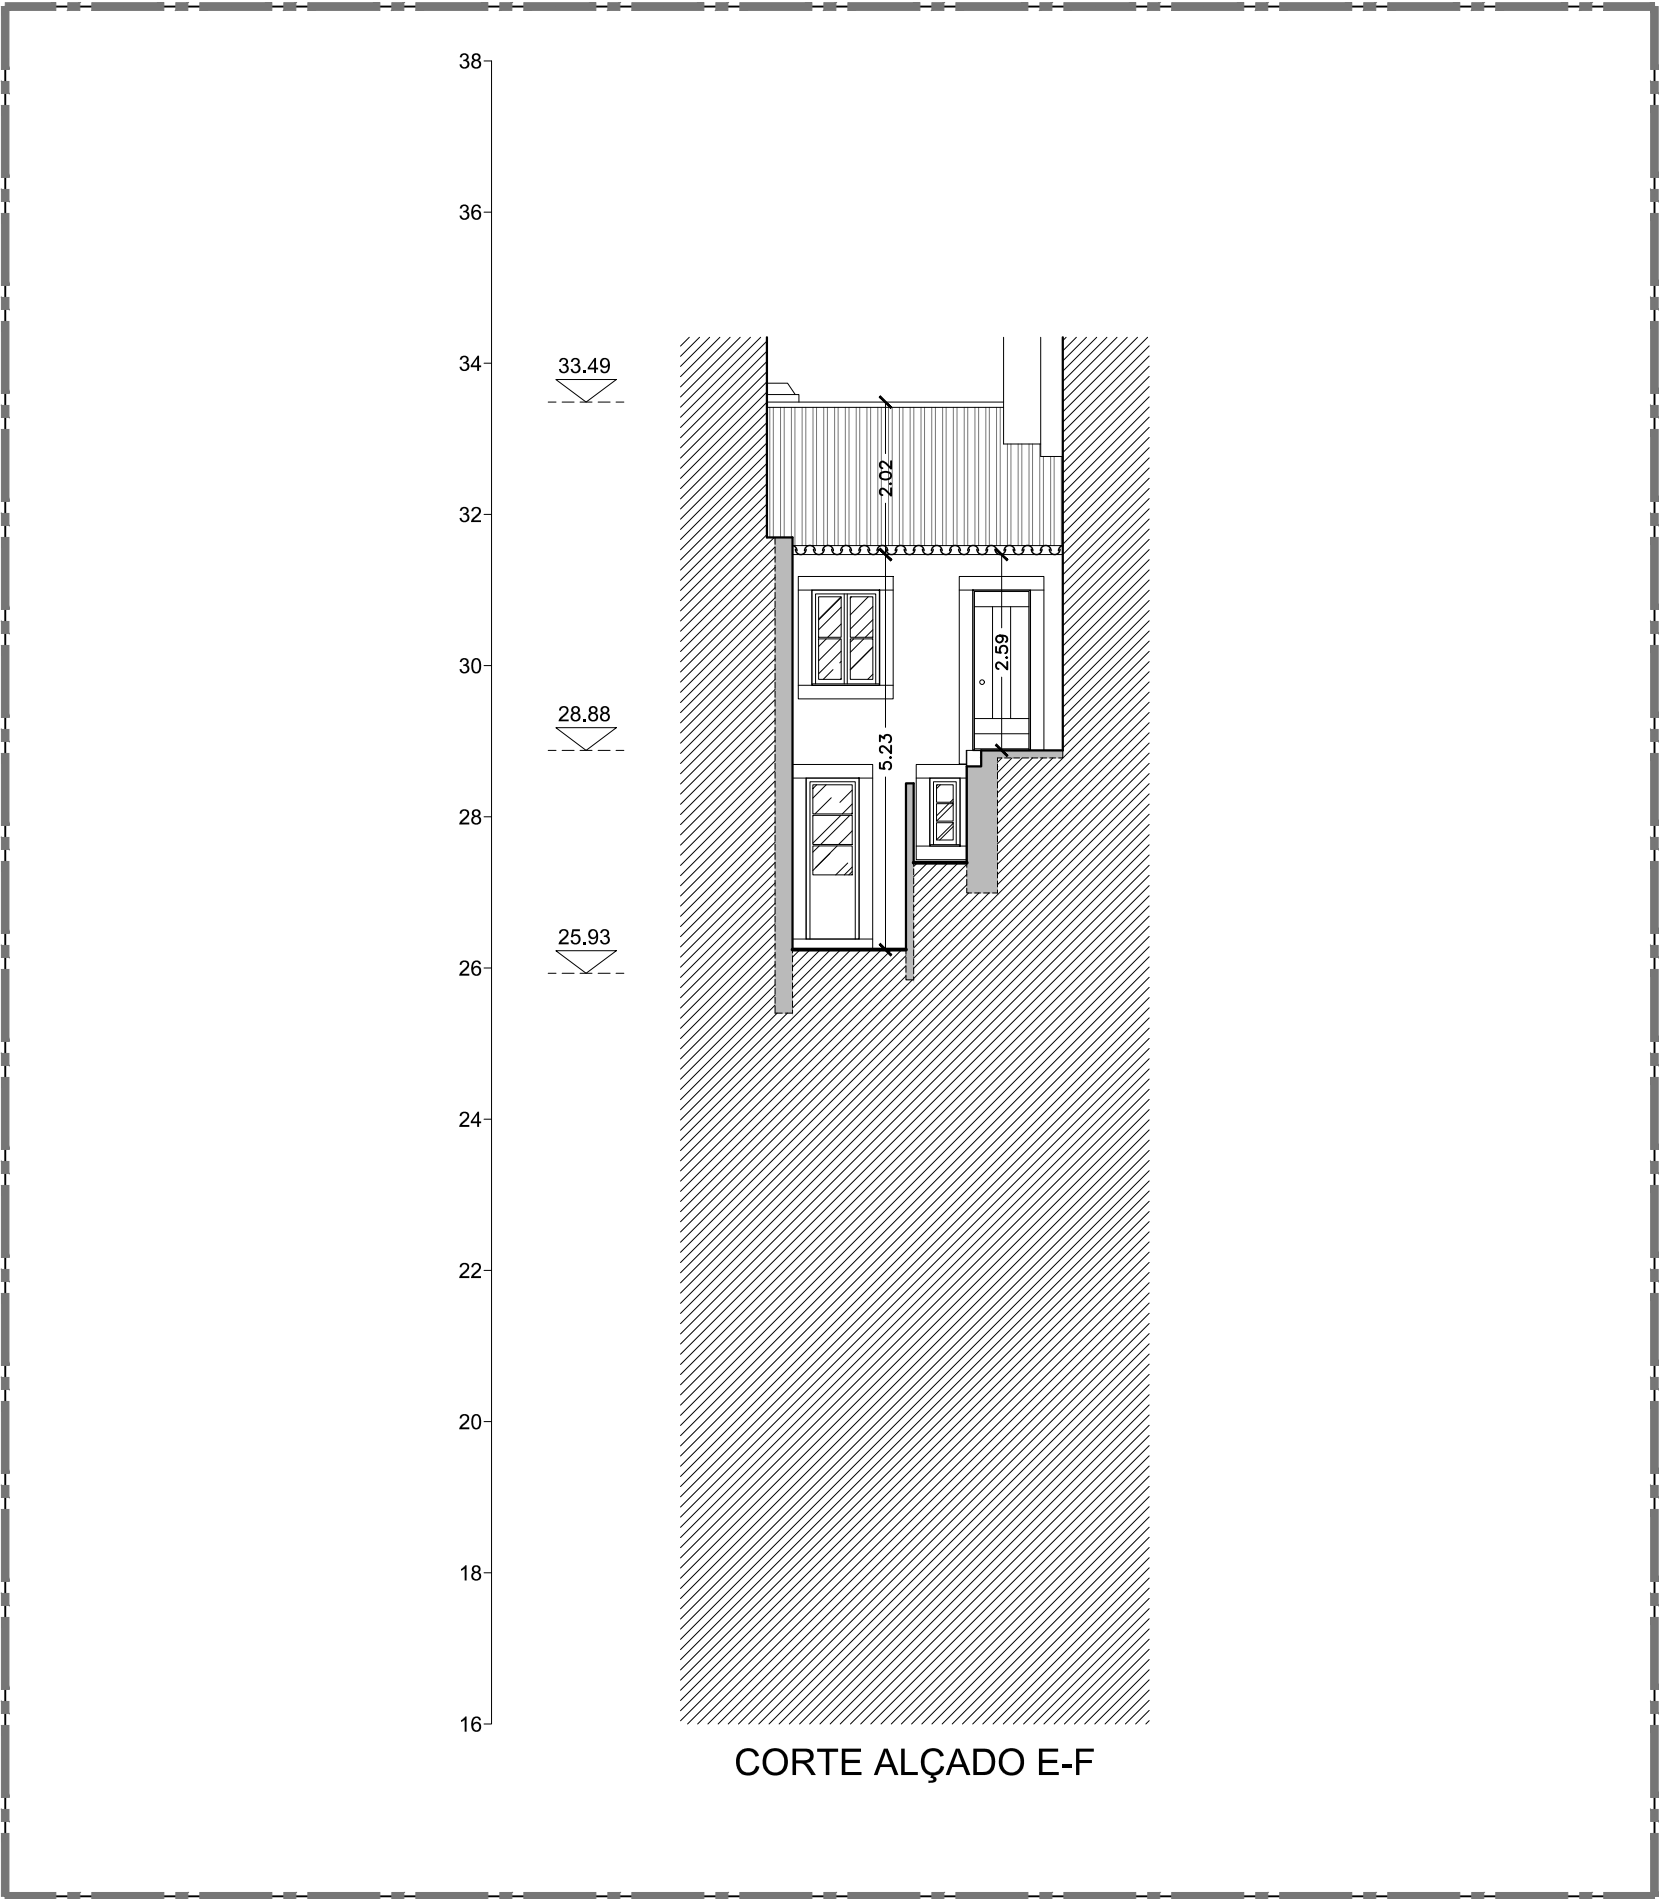


CORTE ALÇADO E-F

CORTE E-F

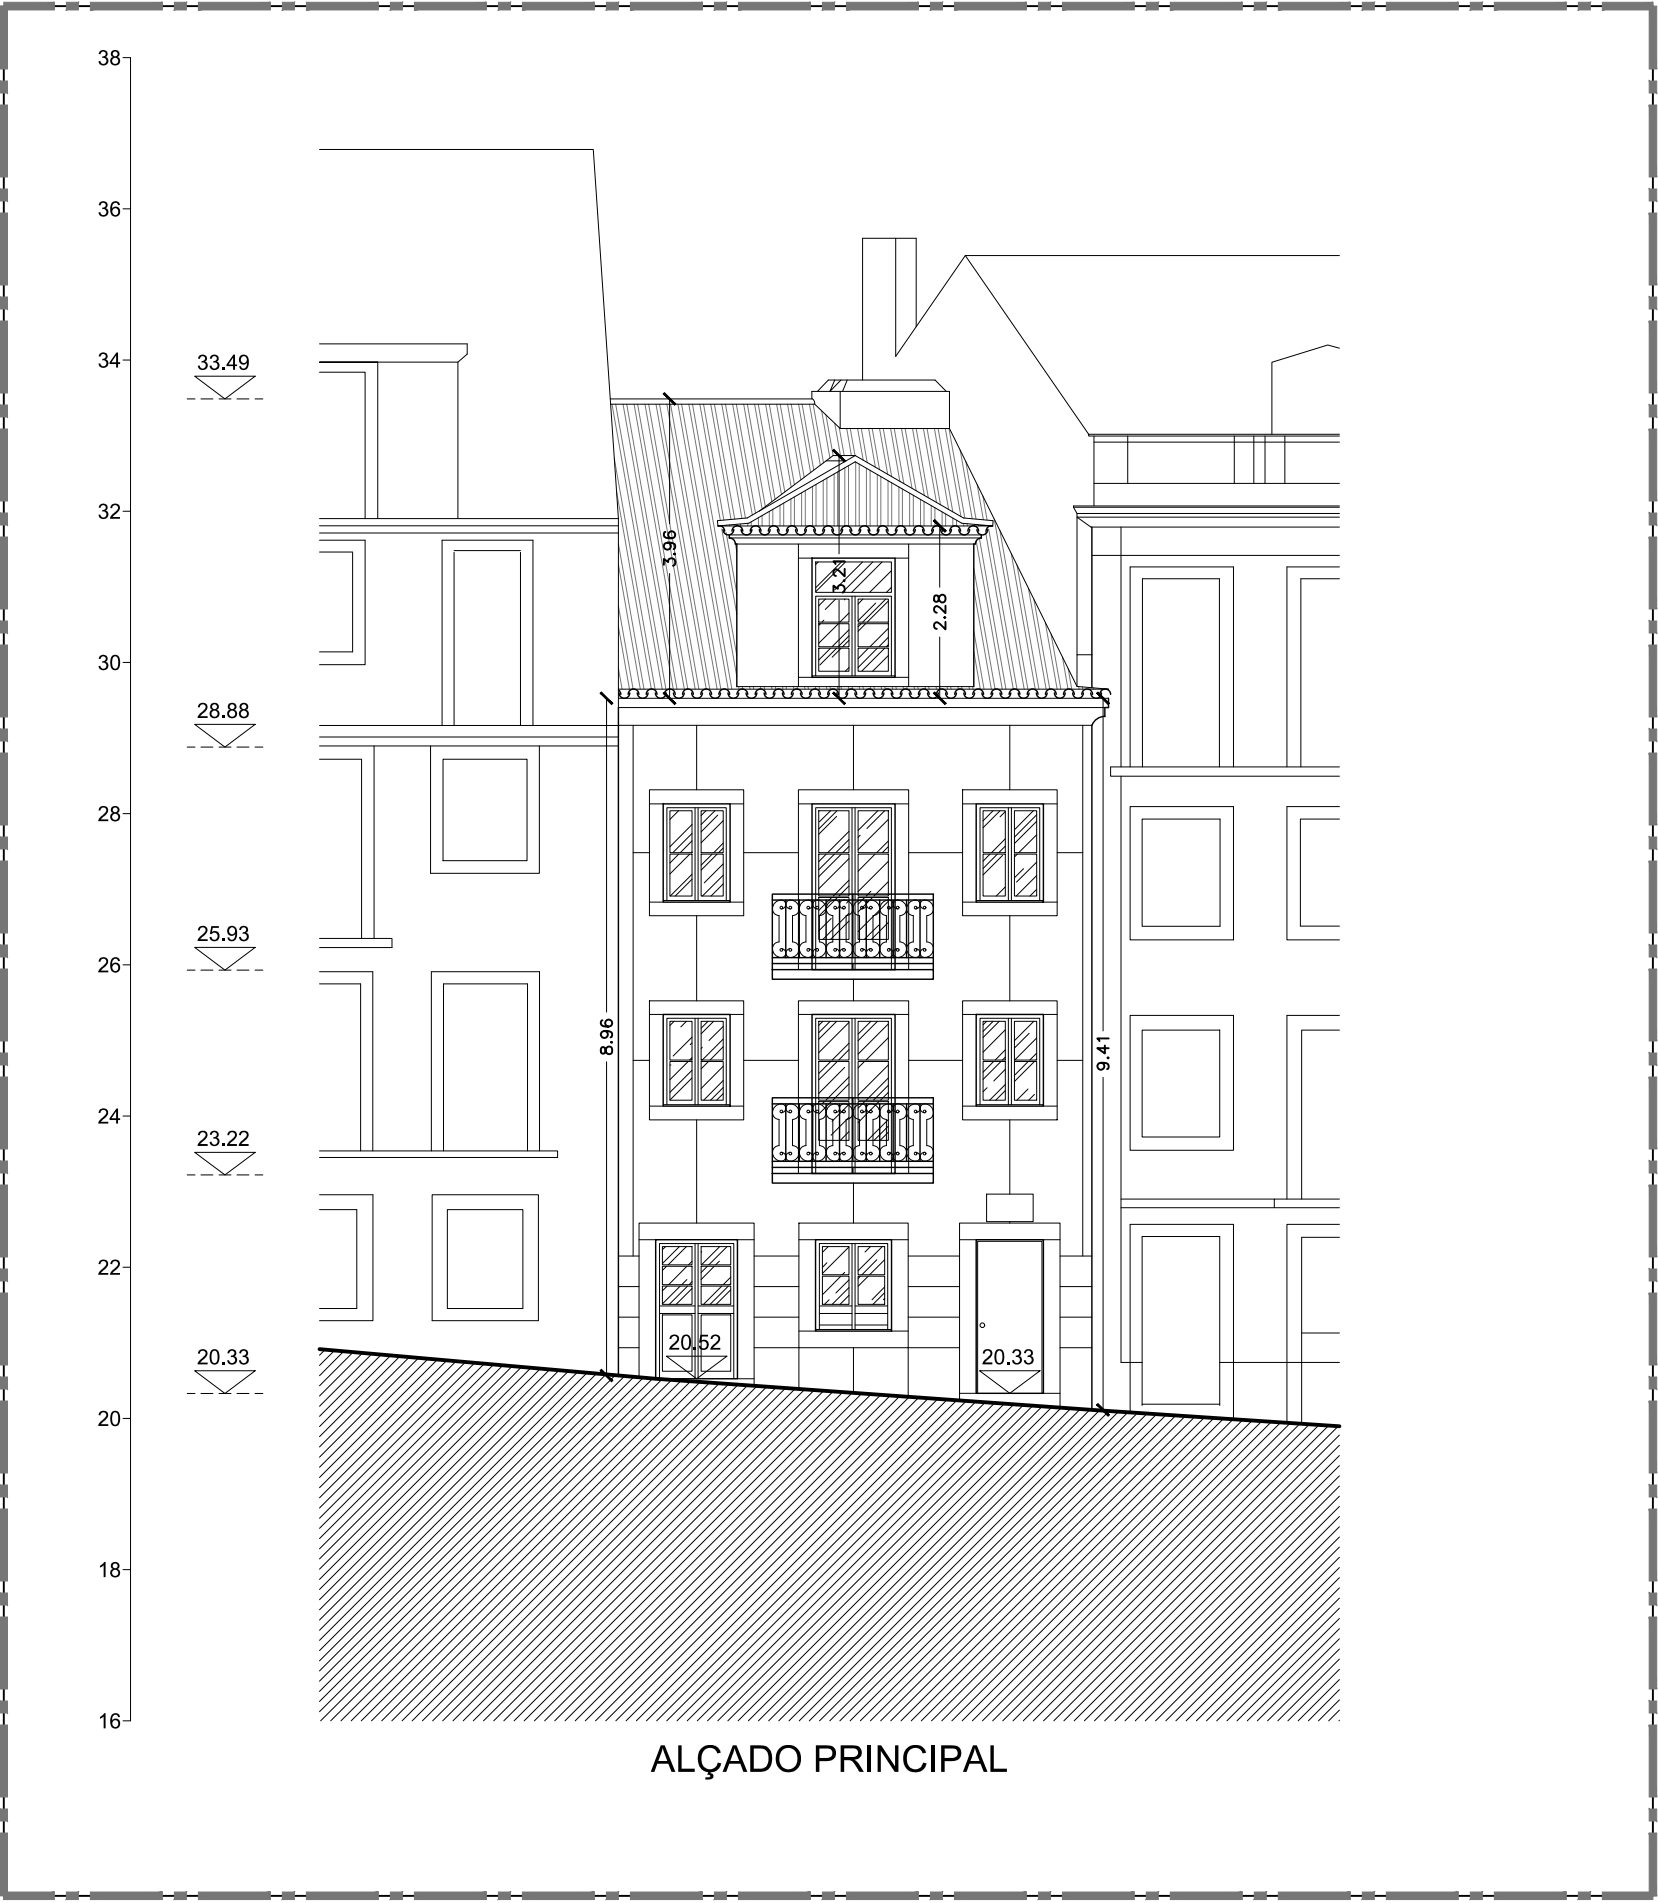

ALÇADO PRINCIPAL

ALÇADO PRINCIPAL

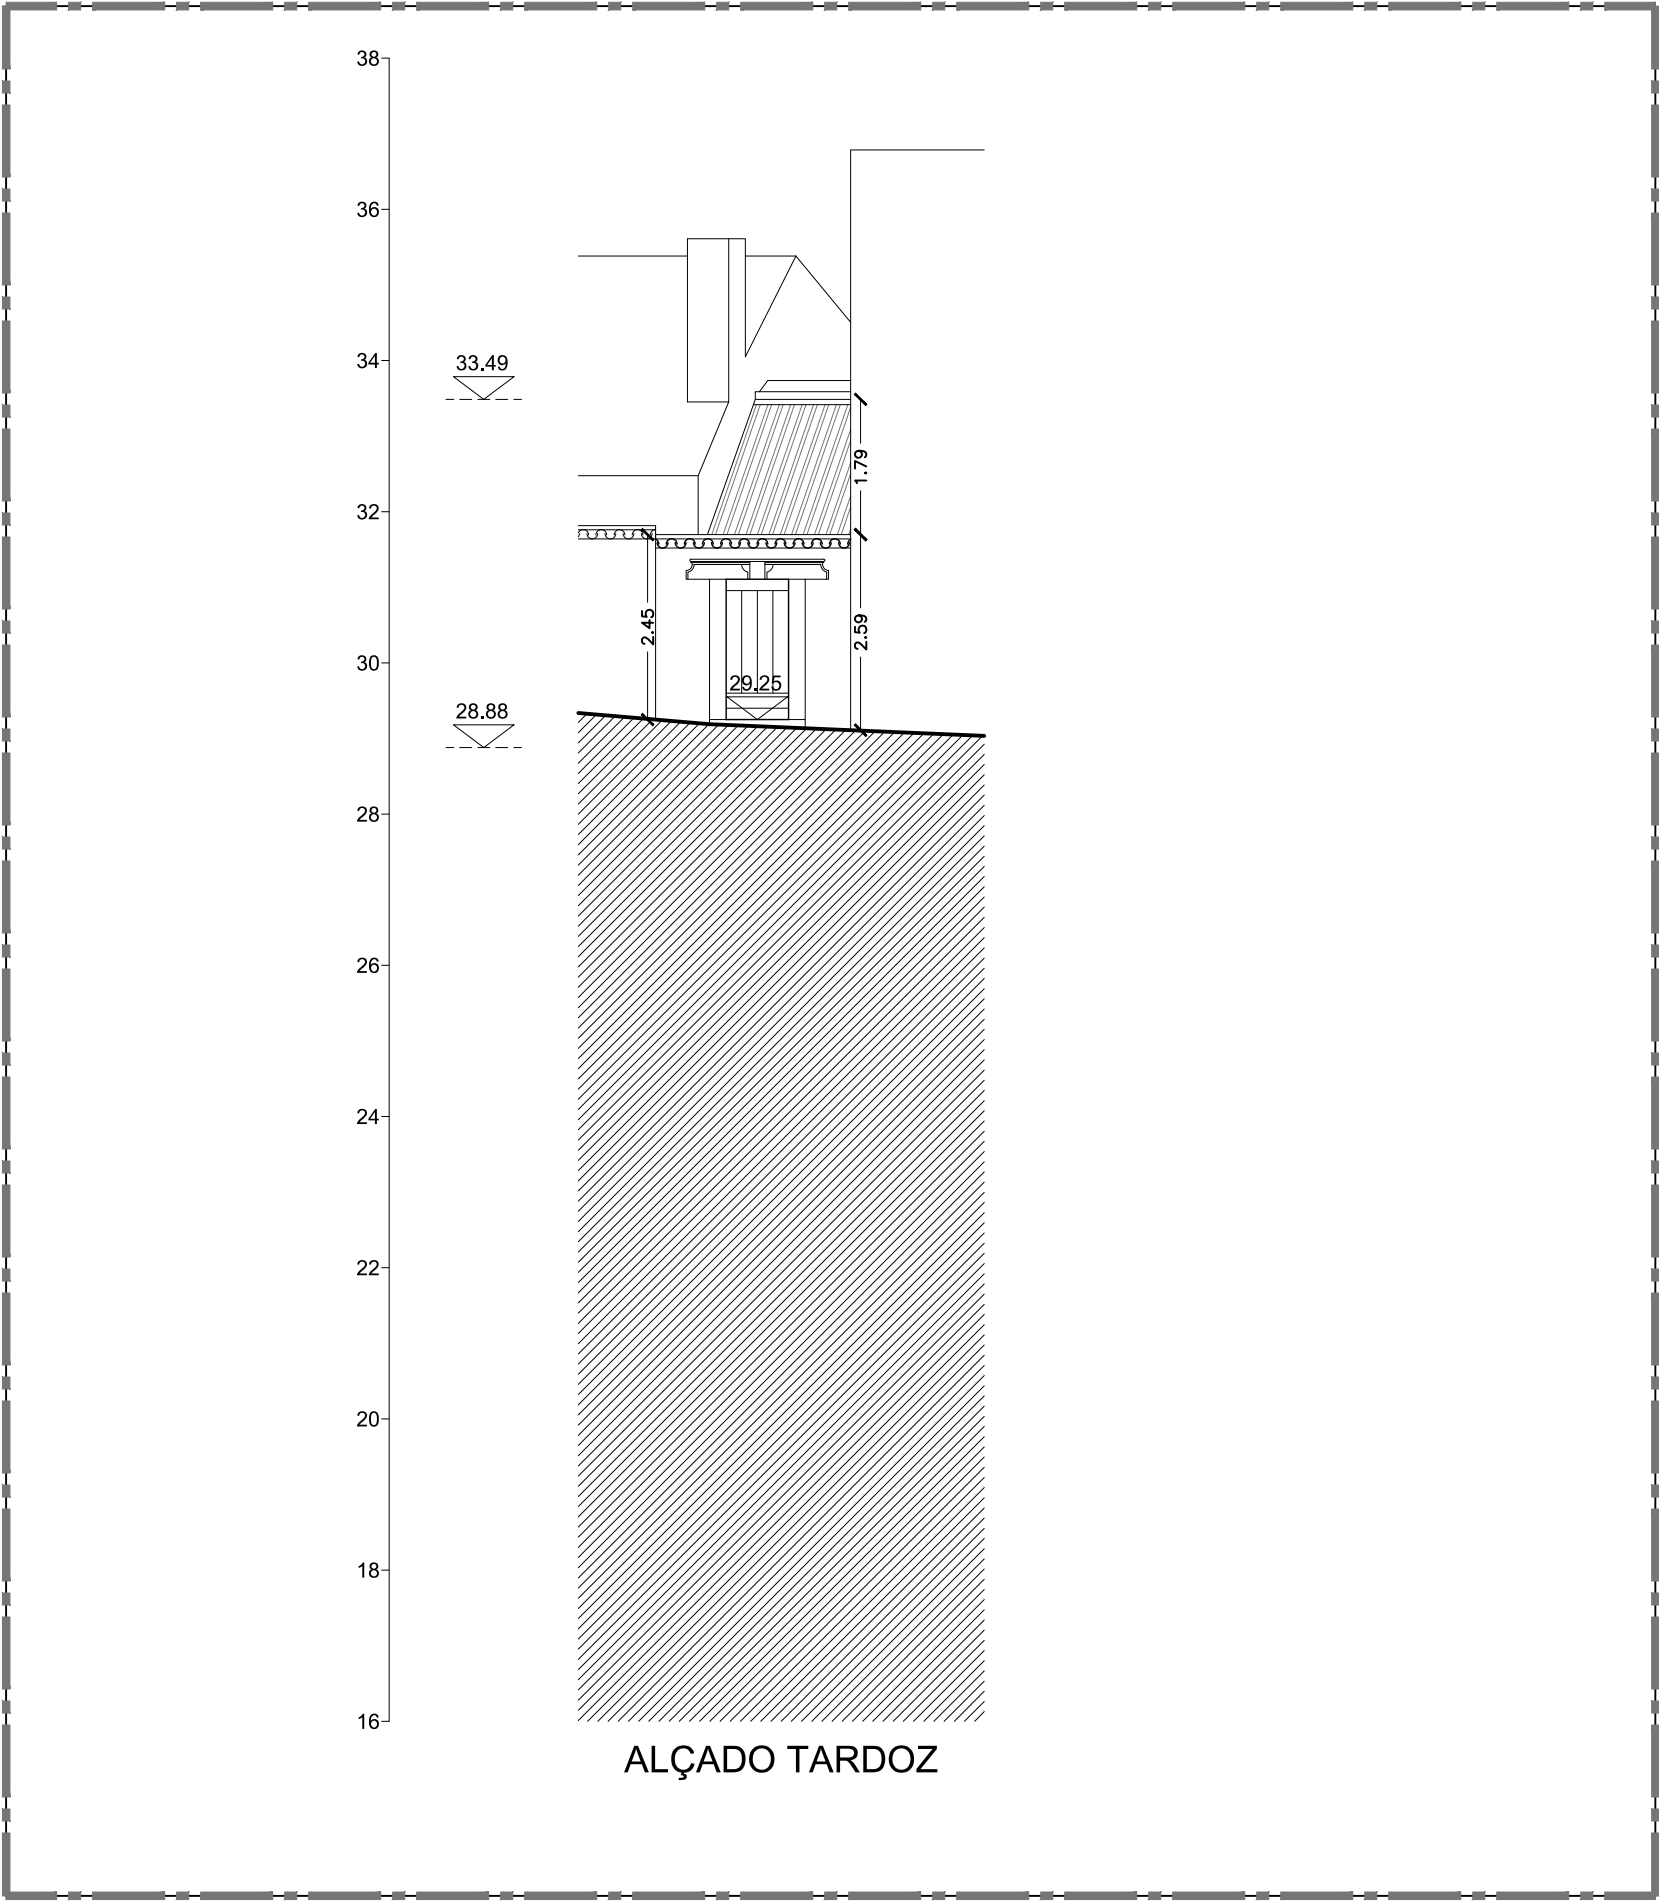

ALÇADO TARDOZ

ALÇADO TARDOZ