




PLANTA DO PISO 0

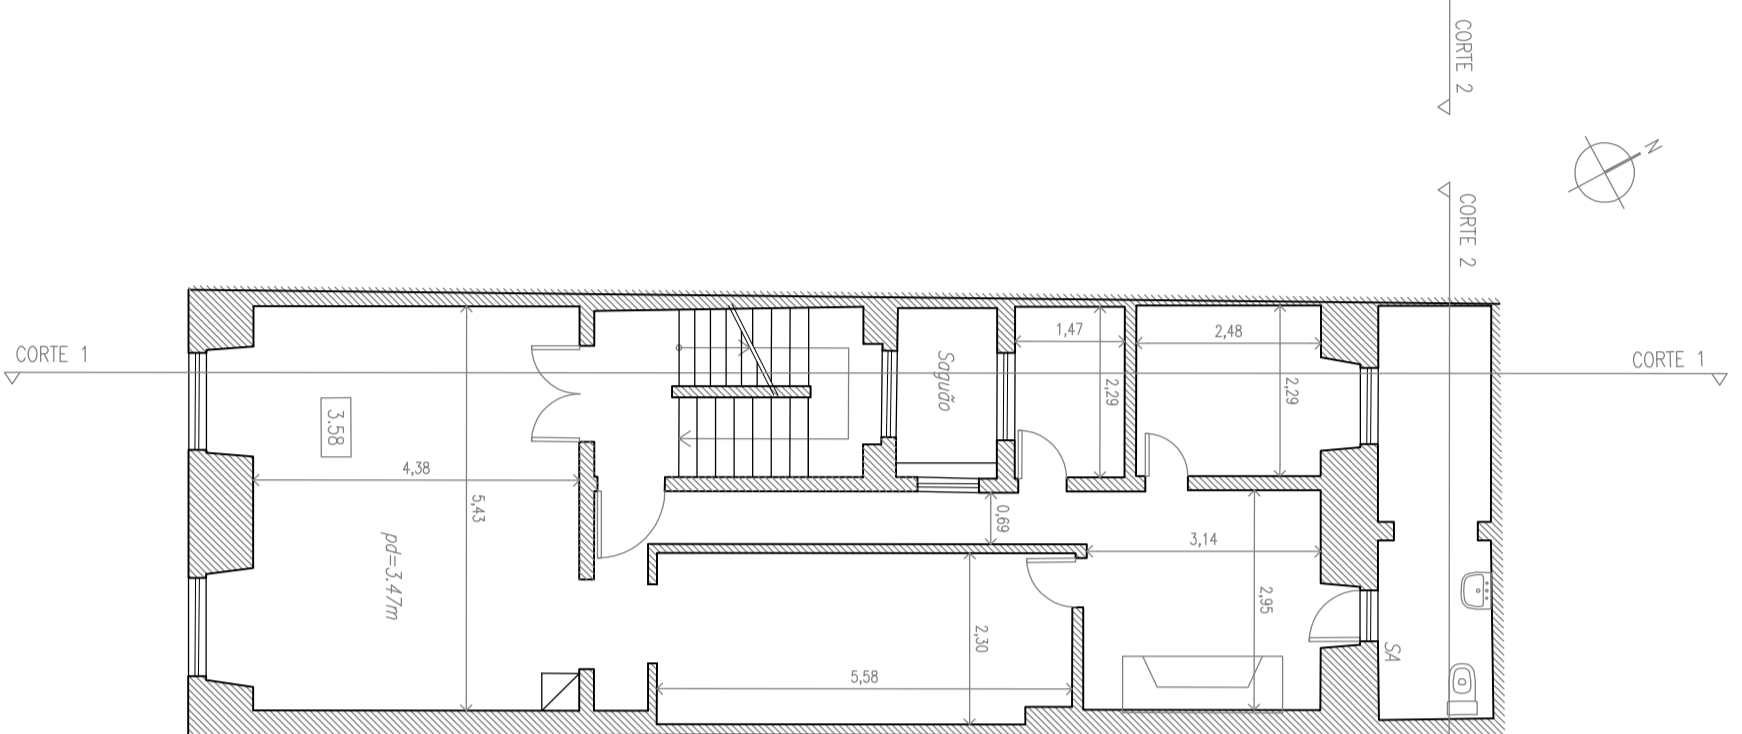


PLANTA DO PISO 1

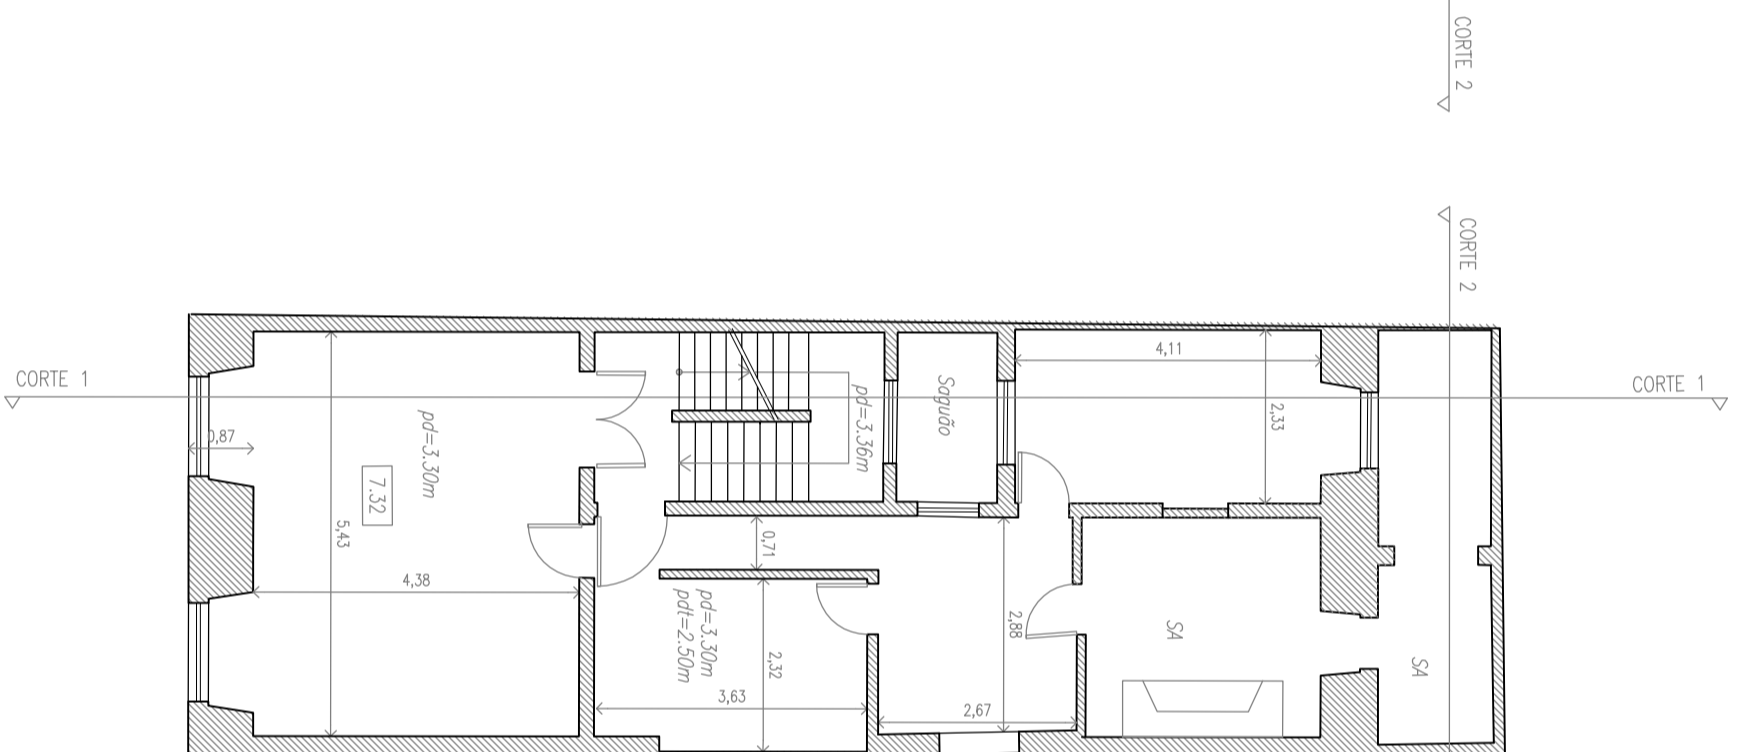

PLANTA DO PISO 2

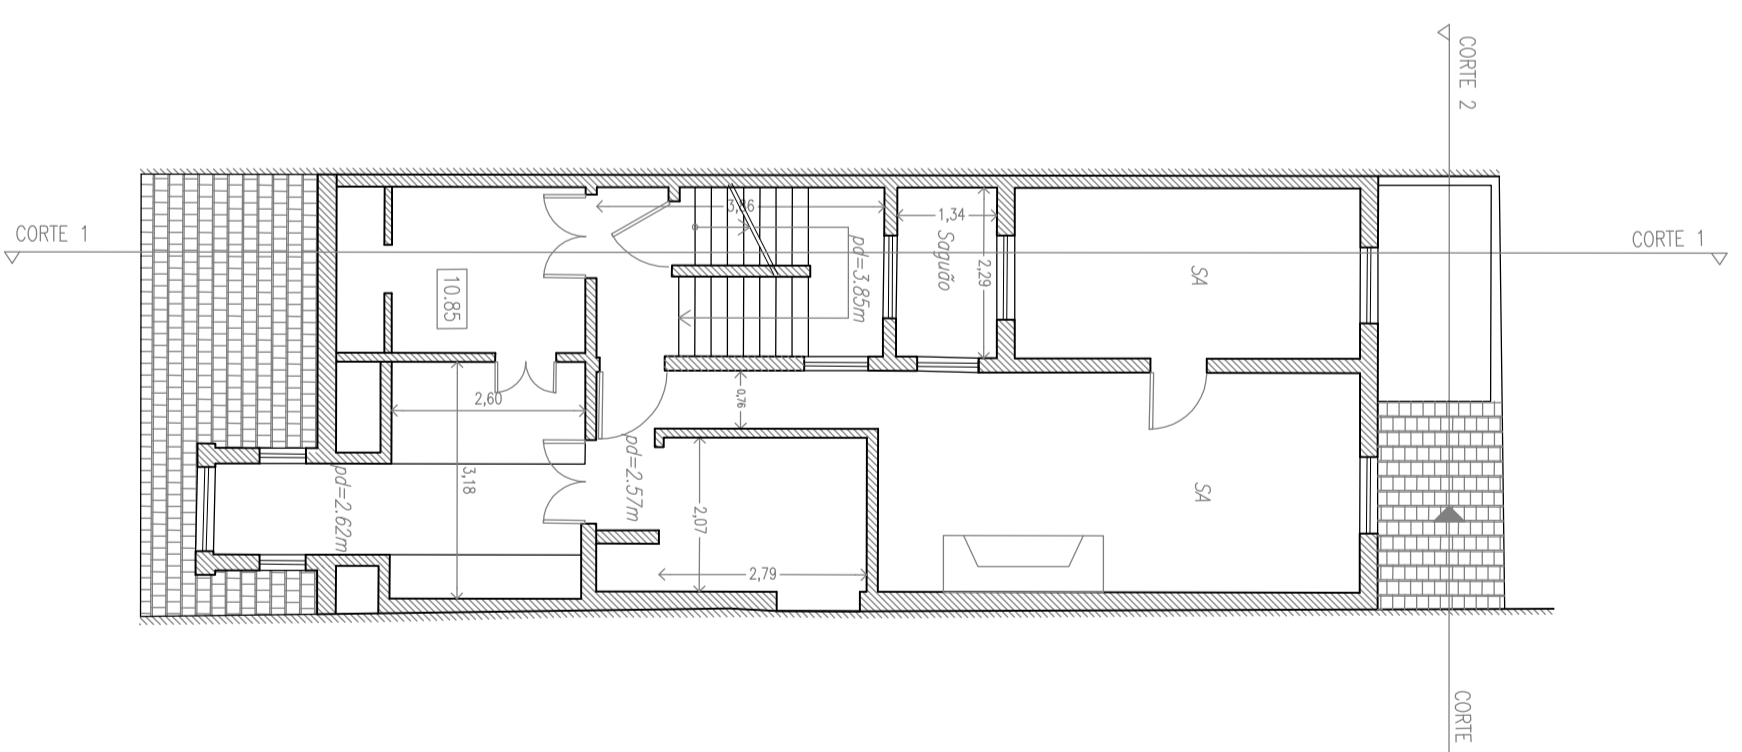

PLANTA DO PISO 3

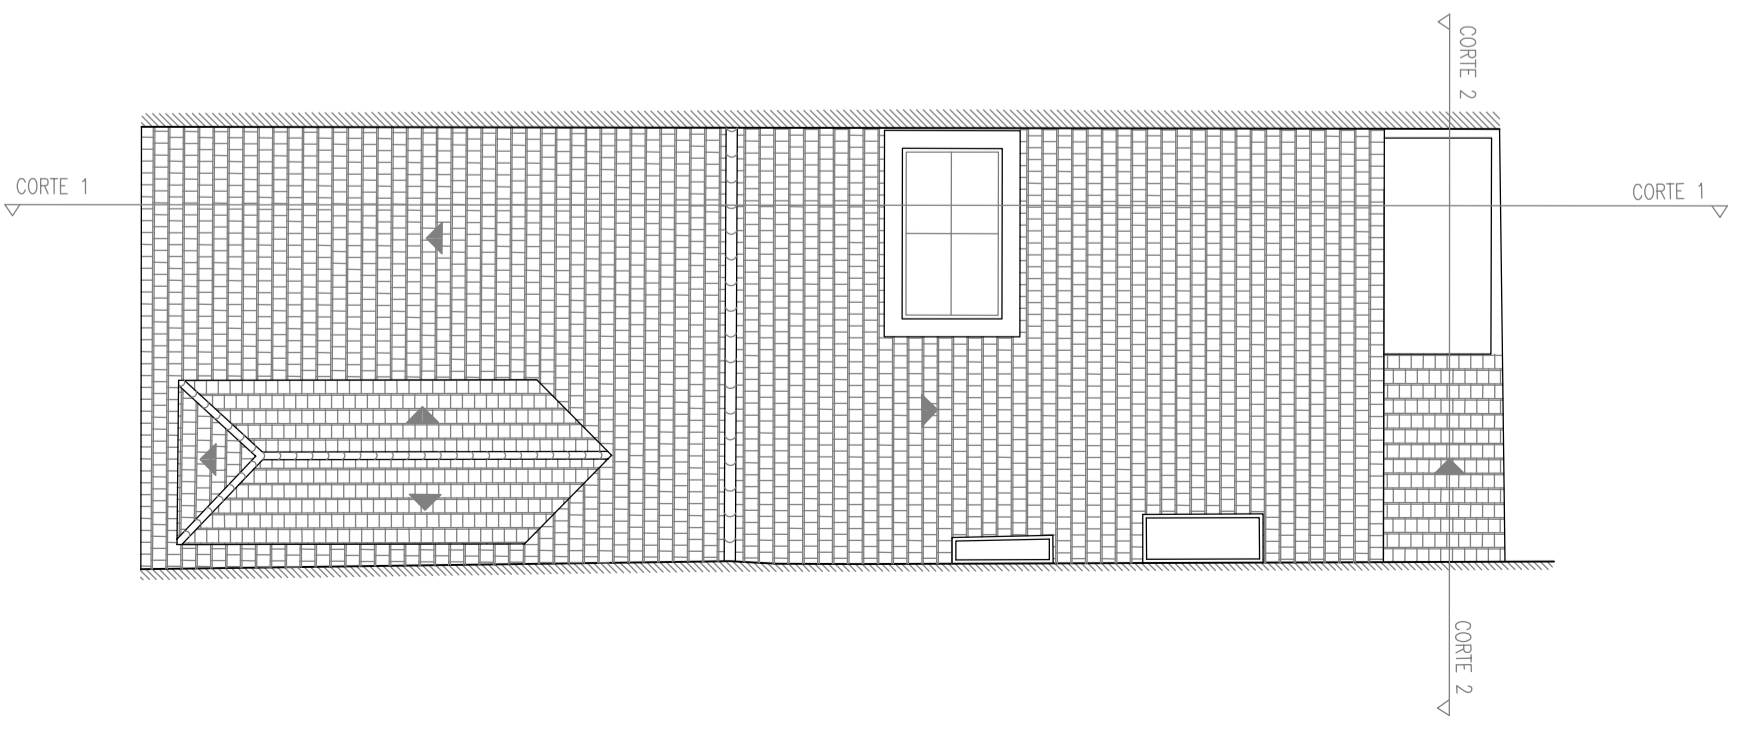

PLANTA DA COBERTURA

LEGENDA:

- [00.00] - COTA DE PAVIMENTO - ORIGEM 0.00 CORRESPONDENTE À COTA DE SOLEIRA DO N° 26 DA RUA DE S. MAMEDE (N=30,21m - DATUM CASCAIS)
- pd=2.50m - PÉ DIREITO
- pd=2.50m - PÉ DIREITO A VIGA
- SA - ÁREA SEM ACESSO

ERROR: syntaxerror
OFFENDING COMMAND: --nostringval--

STACK:

/Title
()
/Subject
(D:20151026160147+00'00')
/ModDate
()
/Keywords
(PDFCreator Version 0.9.5)
/Creator
(D:20151026160147+00'00')
/CreationDate
(VandaP)
/Author
-mark-